


CORTE C - C

esc. 1/50 BLOQUE 01 - 02

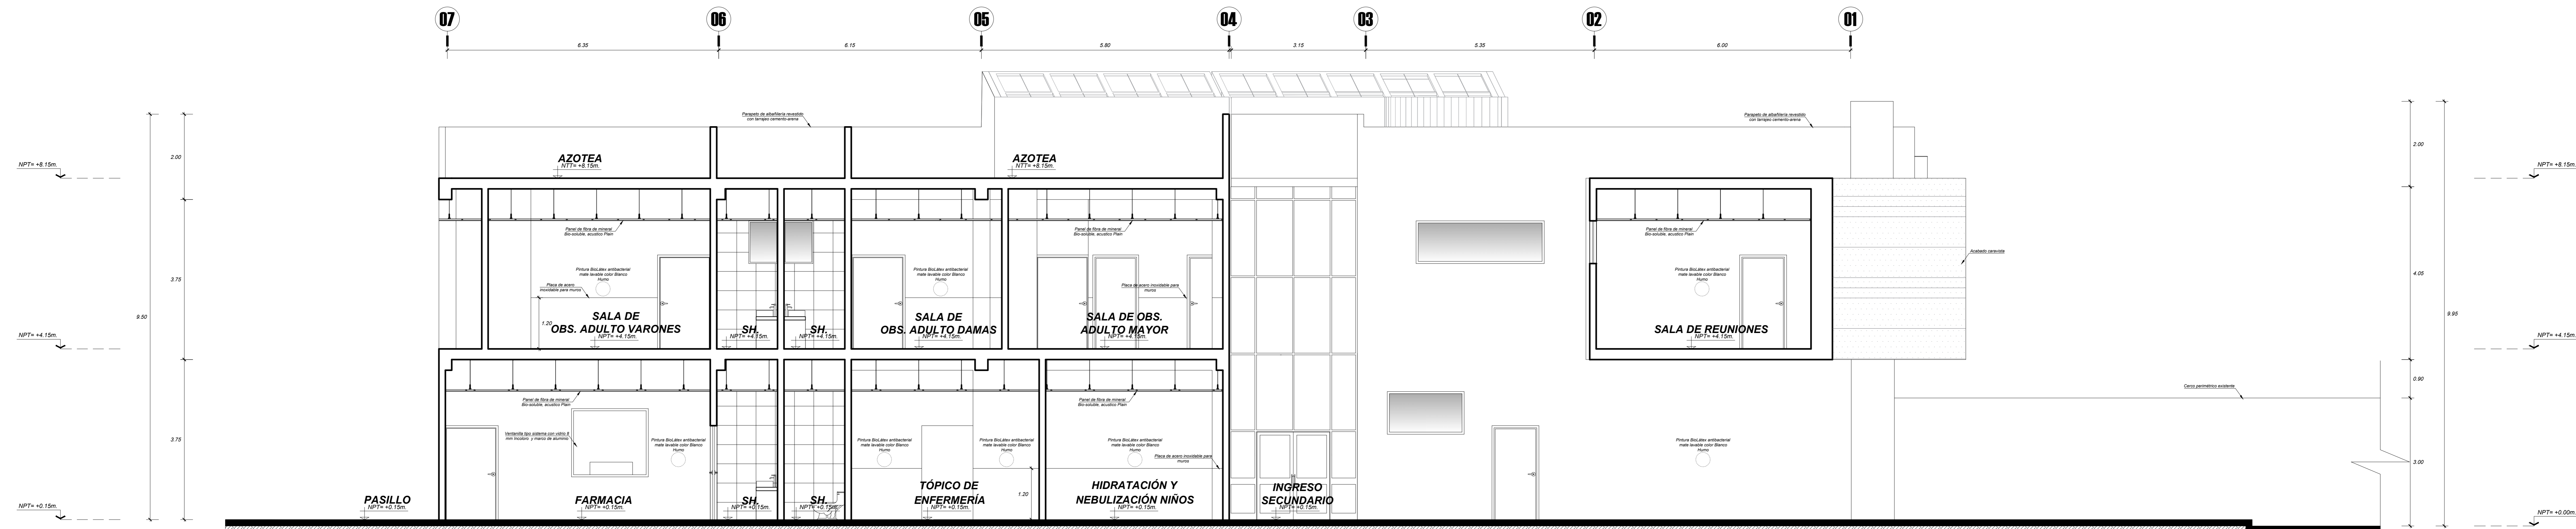

CORTE E - E

esc. 1/50 BLOQUE 01 - 02

